



I-10/MONROE STREET INTERCHANGE PROJECT

Alternative 2 - Tight Diamond Interchange (TDI)

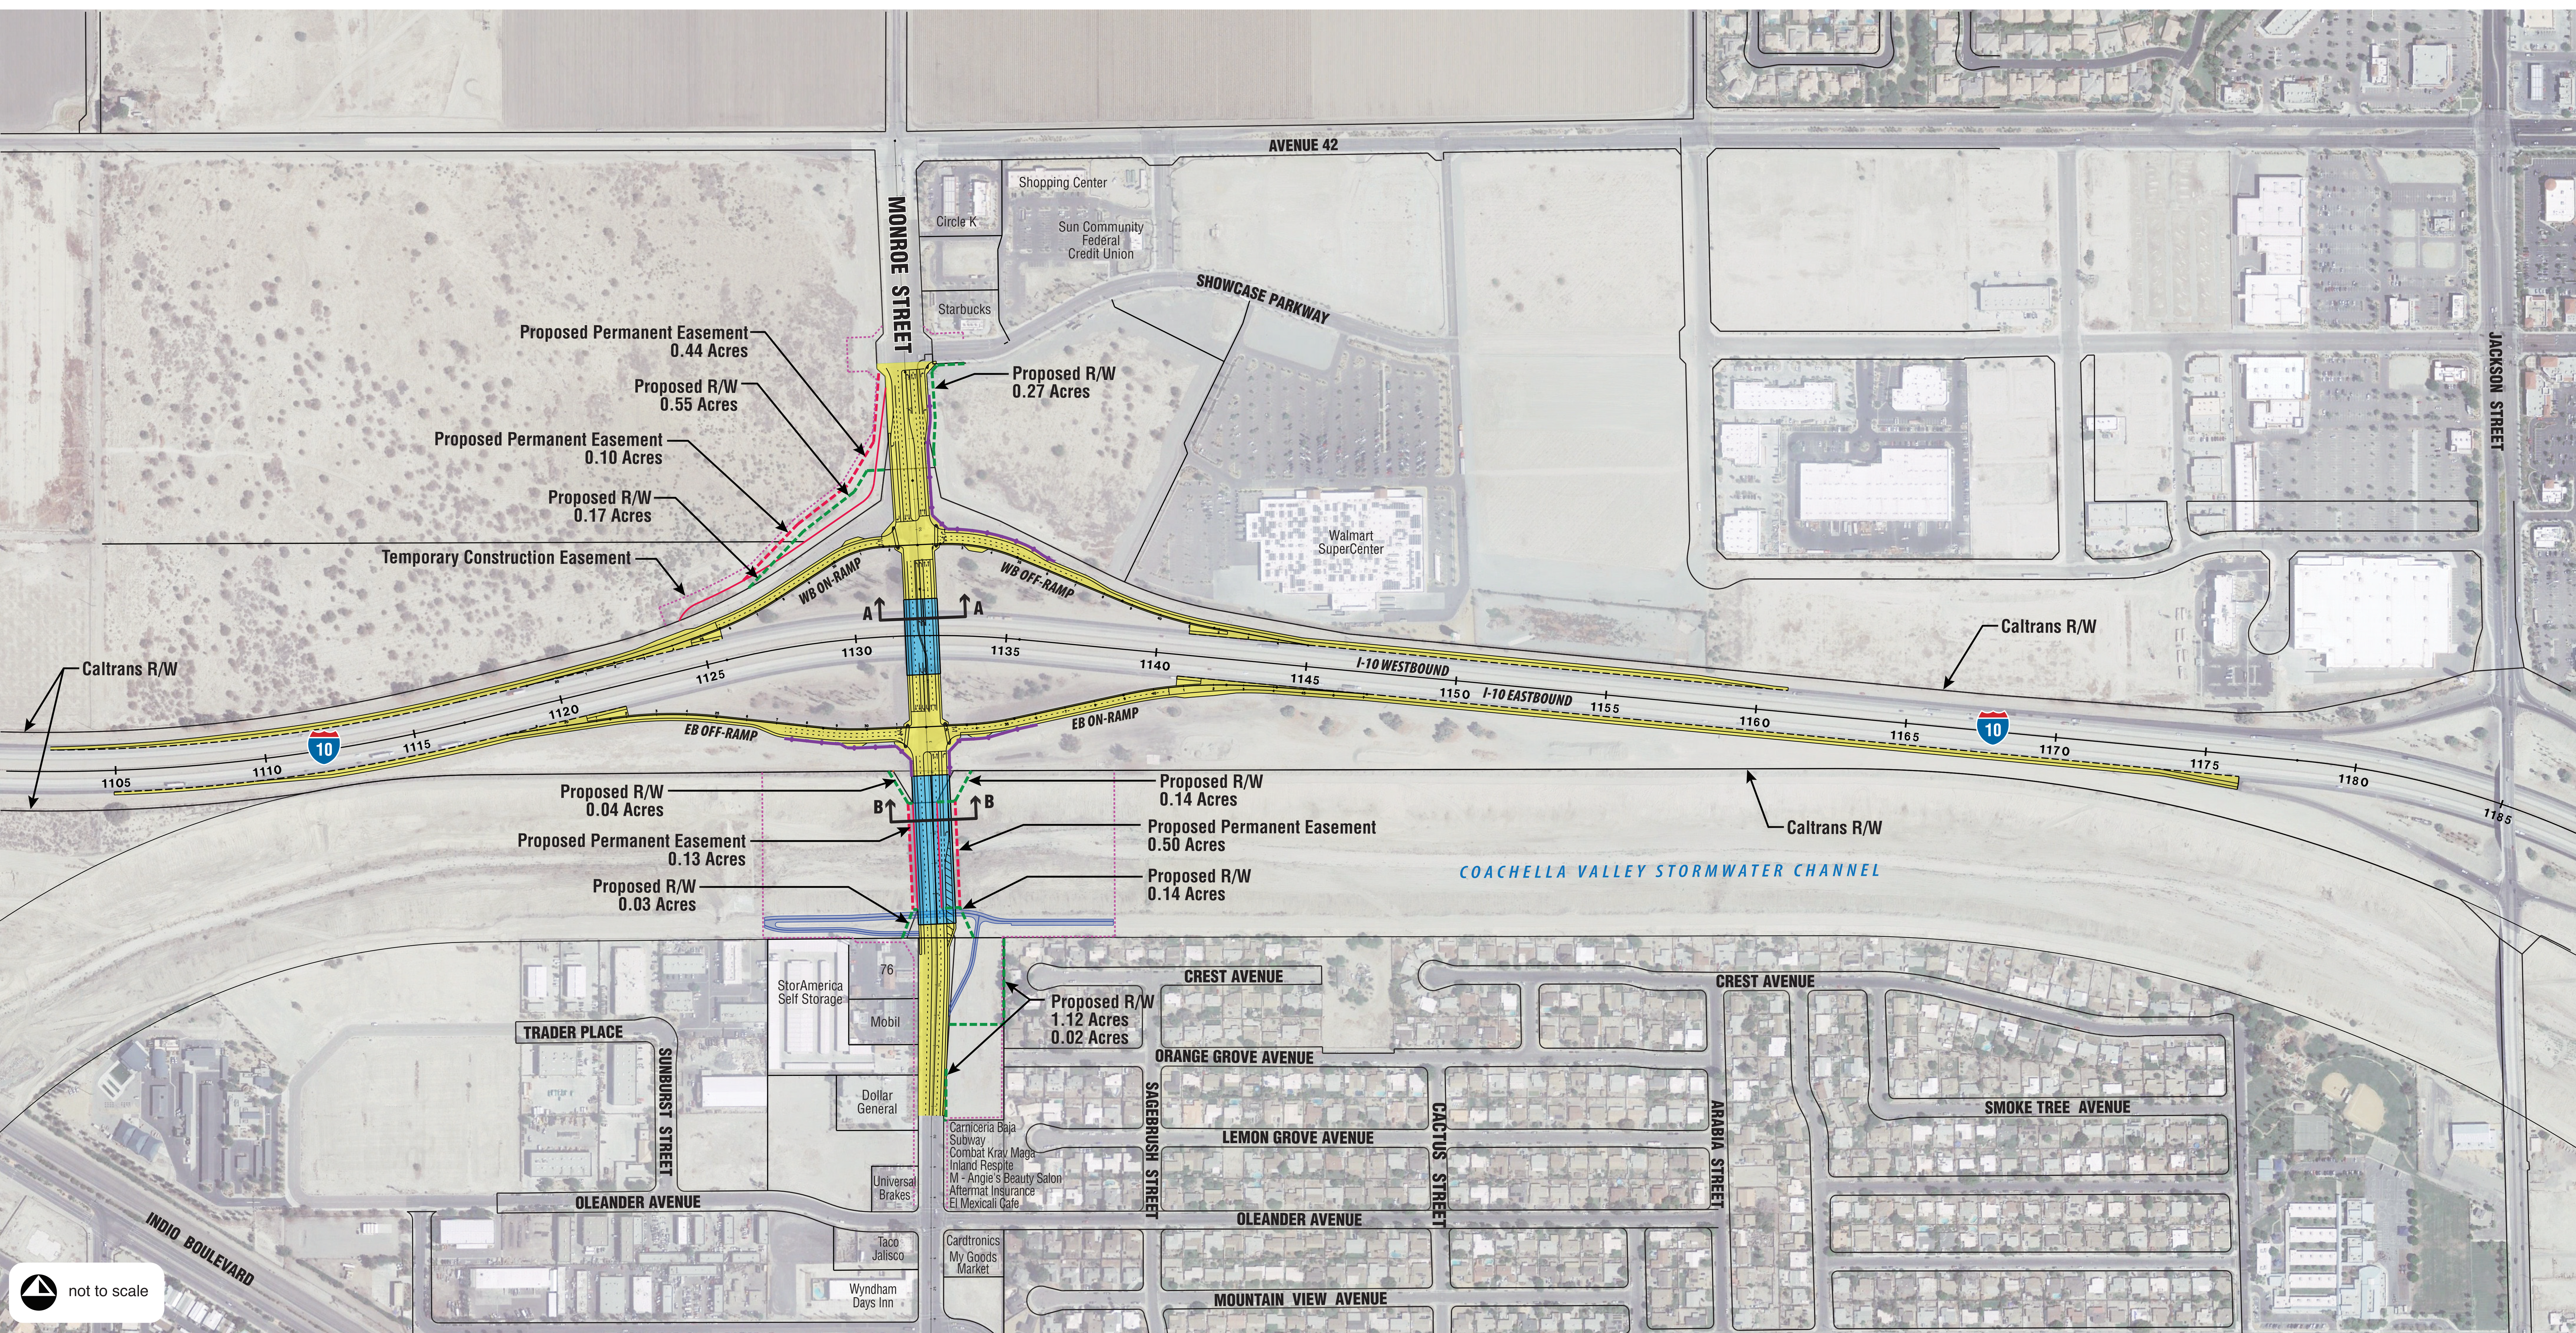


LEGEND

- EXISTING RIGHT-OF-WAY AND PARCELS
- - - PROPOSED RIGHT-OF-WAY (R/W) (City or Caltrans)
- - - EXISTING CITY EASEMENT
- - - PROPOSED CITY EASEMENT
- - - TEMPORARY CONSTRUCTION EASEMENT
- - - PROPOSED RETAINING WALL
- █ PROPOSED BRIDGE STRUCTURES
- █ PROPOSED ROADWAY IMPROVEMENTS
- █ PROPOSED CV LINK MODIFICATIONS

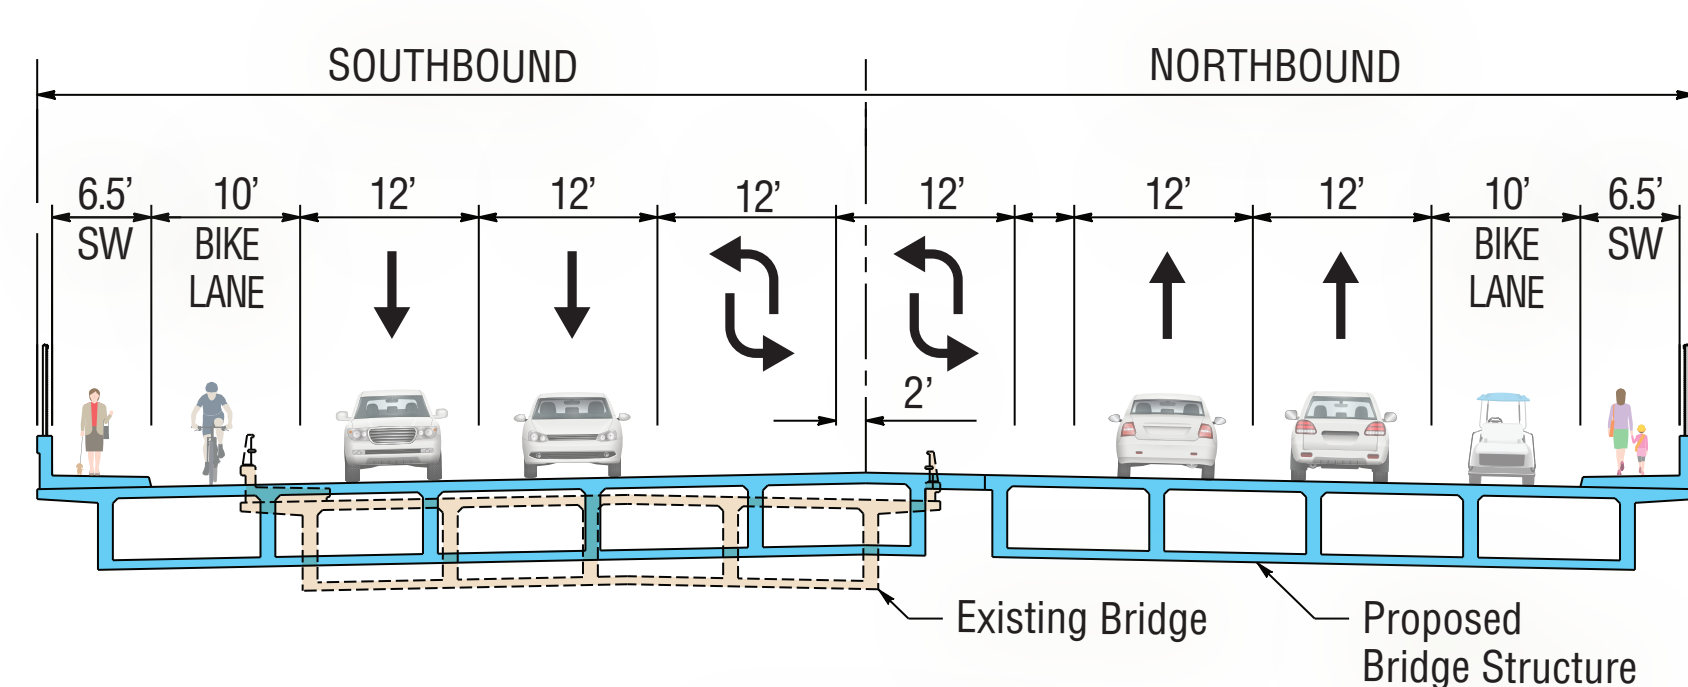

SECTION A-A
Monroe Street Overcrossing (I-10)

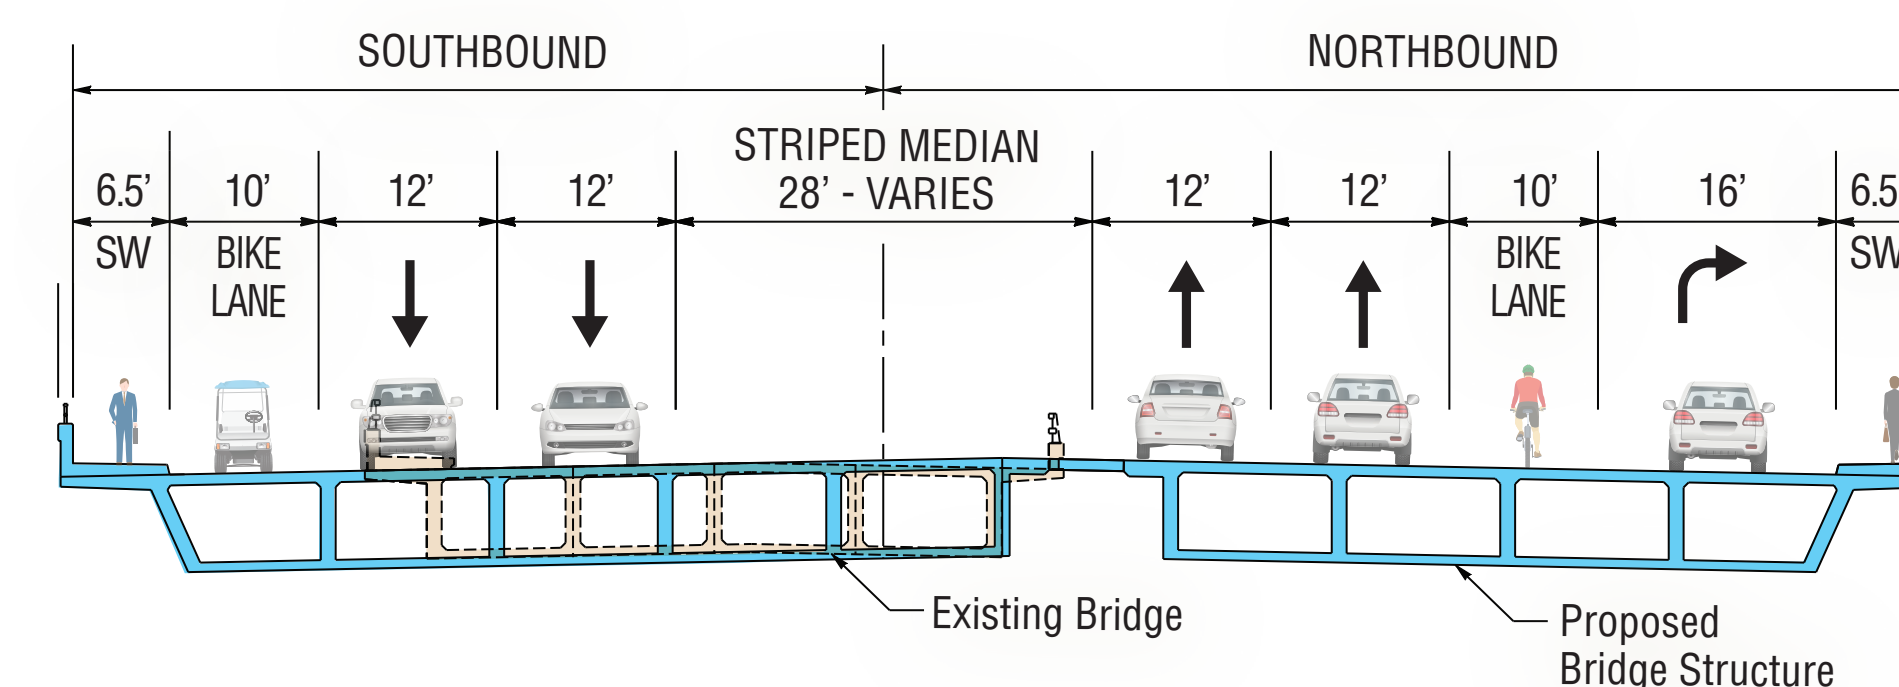

SECTION B-B
Monroe Street Channel Bridge